



## CP279


Located at Via Giuseppe Mazzini 13, just a 3-minute walk from the Duomo, this exclusive venue stands out for its contemporary, minimalist and sophisticated style, spread over two floors.

The first floor is an open-plan space flooded with natural light thanks to large windows overlooking 4 private terraces.

The second floor consists of a rooftop furnished with designer lounge sofas, sculptural bronze-coloured poufs and lush vegetation.



# First floor plan

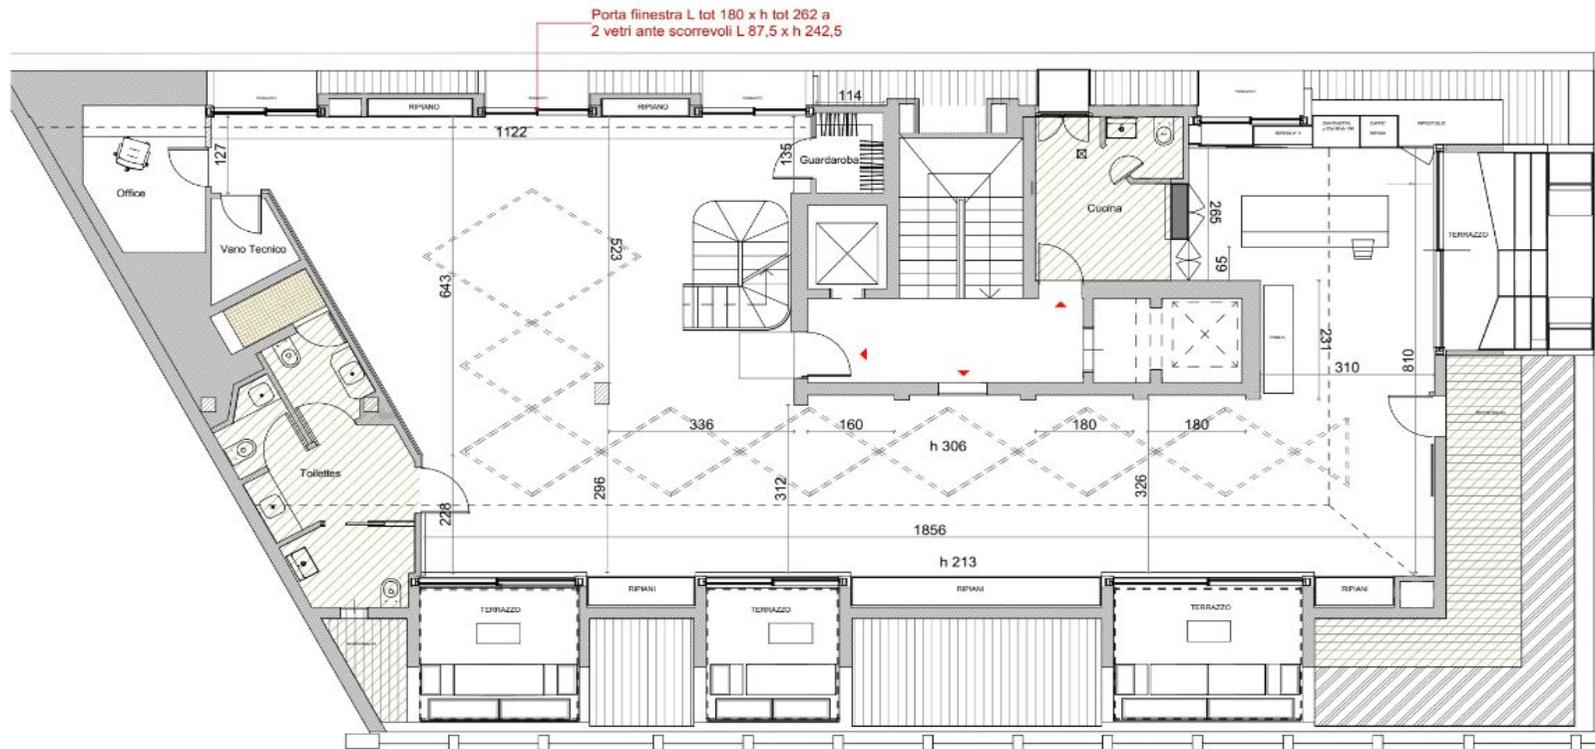

Illumi  
pianta  
scala 1:100

First floor: 180 m<sup>2</sup>

Standing capacity: 60

Seating capacity: 40

Set dinner: 42

Meeting table: 16



## Second floor plan



- **Rooftop:** 80 m<sup>2</sup>
- **Standing capacity:** 40
- **Seating capacity:** 25


## CP279| First floor



## CP279| First floor



## CP279| First floor

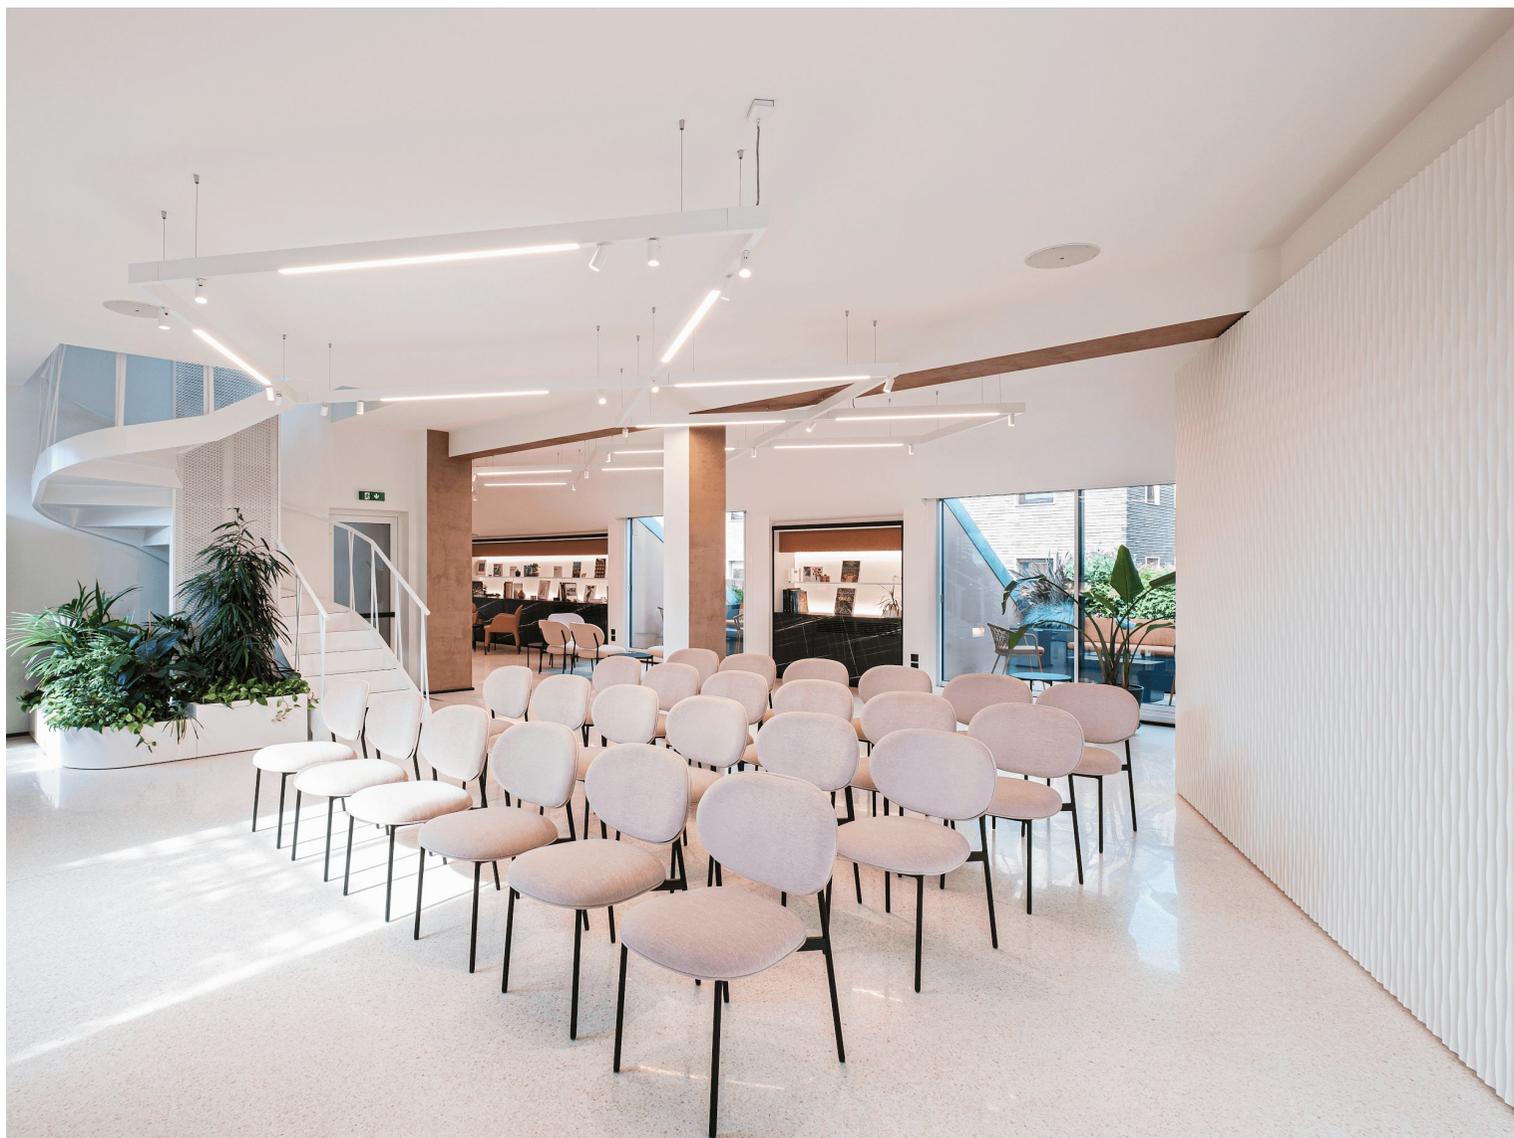

## CP279| Second floor




## CP279| Second floor



## CP279| Second floor



## Map - Address

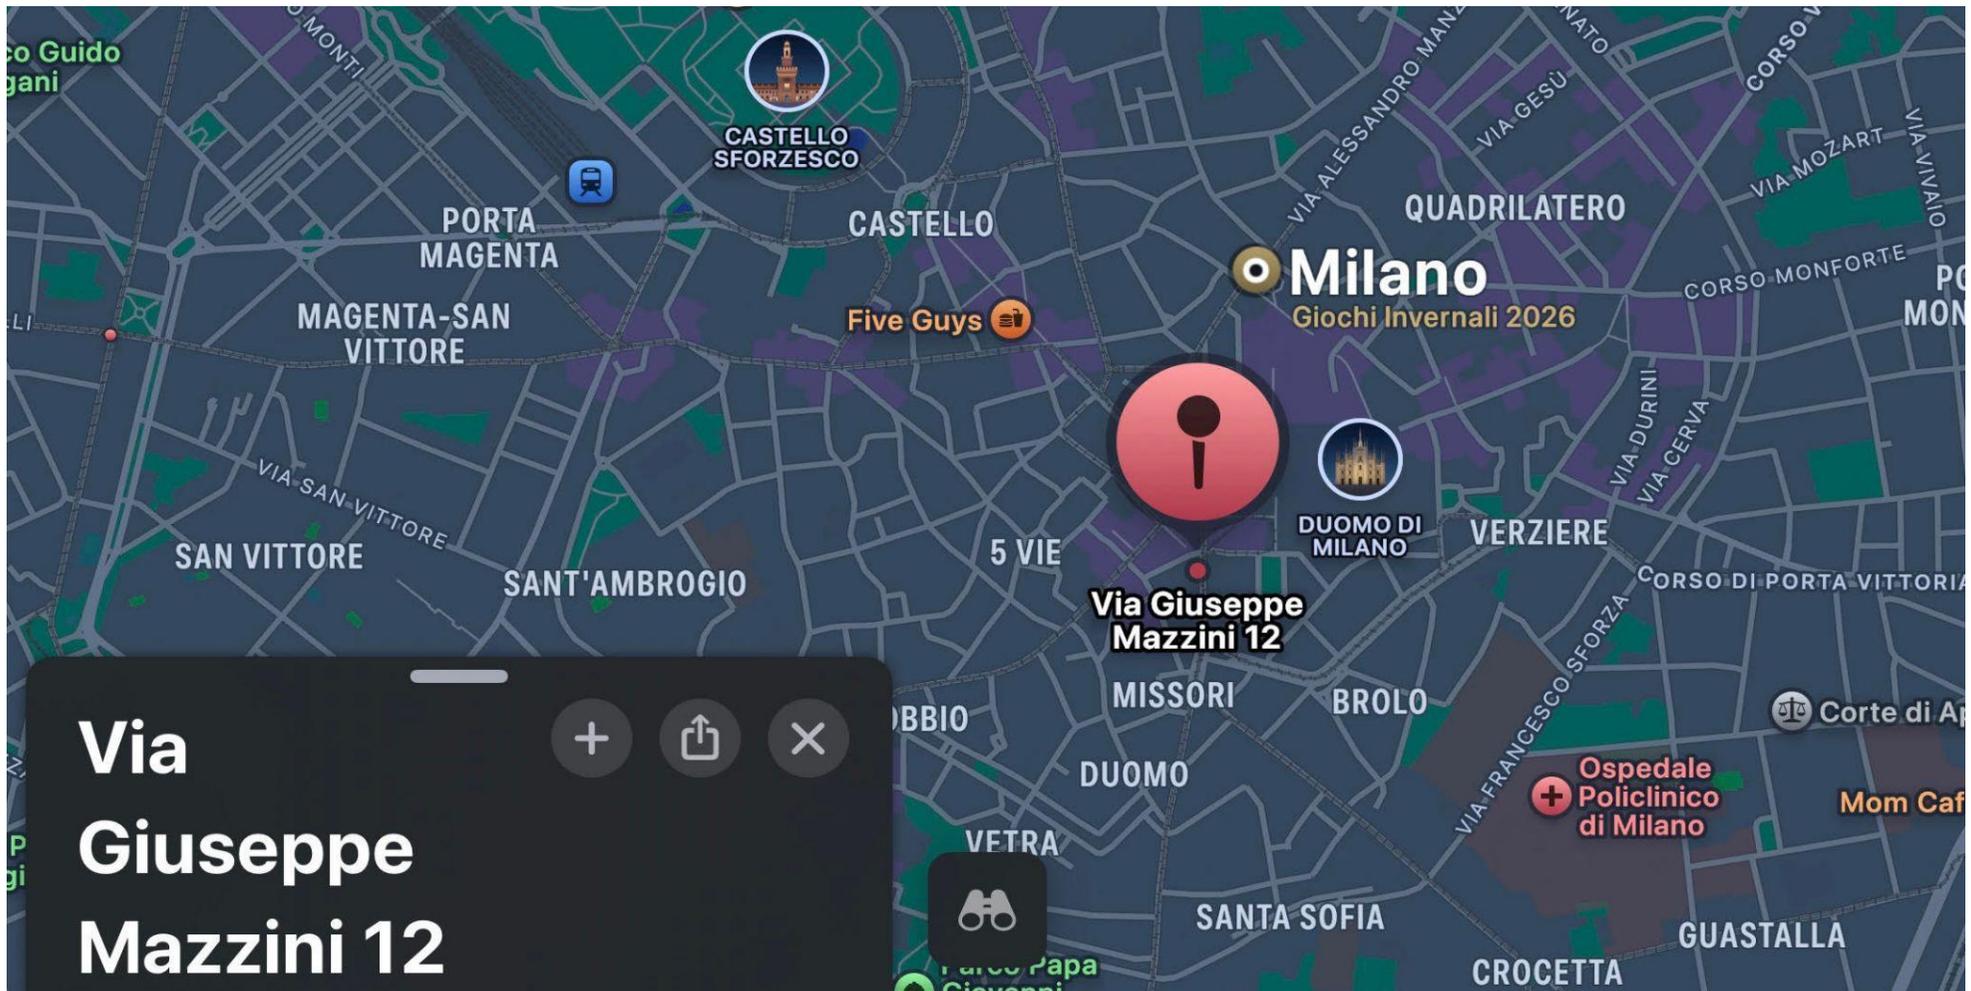



## The best event venues and shops for you.

Consolo RealEspace was born from Consolo Produzioni's experience in the world of events. Consolo RealEspace is a point of reference in Milan for the management and search for **prestigious spaces for events and temporary shops**. With a portfolio of over 150 locations in major Italian and international cities. Thanks to our know-how in the real estate world, our goal is **to enhance the value of properties and their income potential**. We offer our services as partners for agencies and real estate funds, and as apartment managers through the Italian Short Rent platform.

[WWW.CONSOLOREALESACE.COM](http://WWW.CONSOLOREALESACE.COM)





CONSOLO REALESPLACE S.R.L.

Via Monviso 14, Milano - 20154  
[location@consolohub.com](mailto:location@consolohub.com) | Ph: +39 02 34938090

[www.consolorealespace.com](http://www.consolorealespace.com)

[www.consolohub.com](http://www.consolohub.com)

