









LEGENDA

-  PERIMETRALE (MR.99.010)
-  TRAMEZZO 150 (MR.99.005)
-  C.L.S. 250 (MR.99.006)
-  C.L.S. 400 (MR.99.001)
-  C.L.S. 500 (MR.99.002)
-  C.L.S. 600 (MR.99.003)



PIANTA PIANO TERRA 1:100

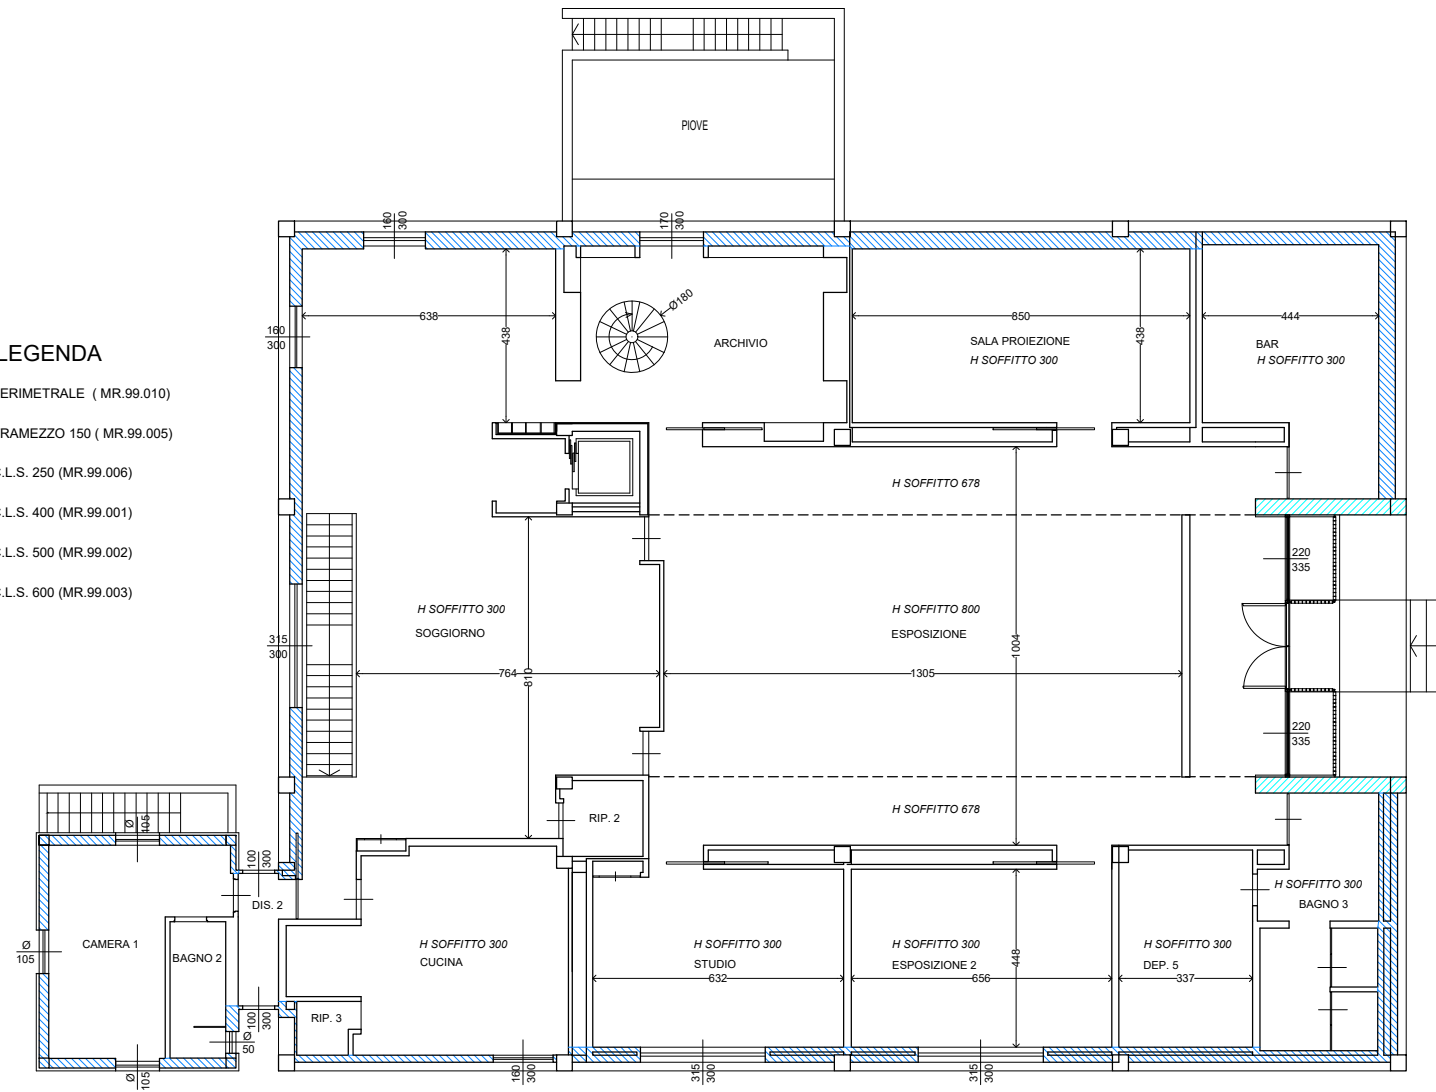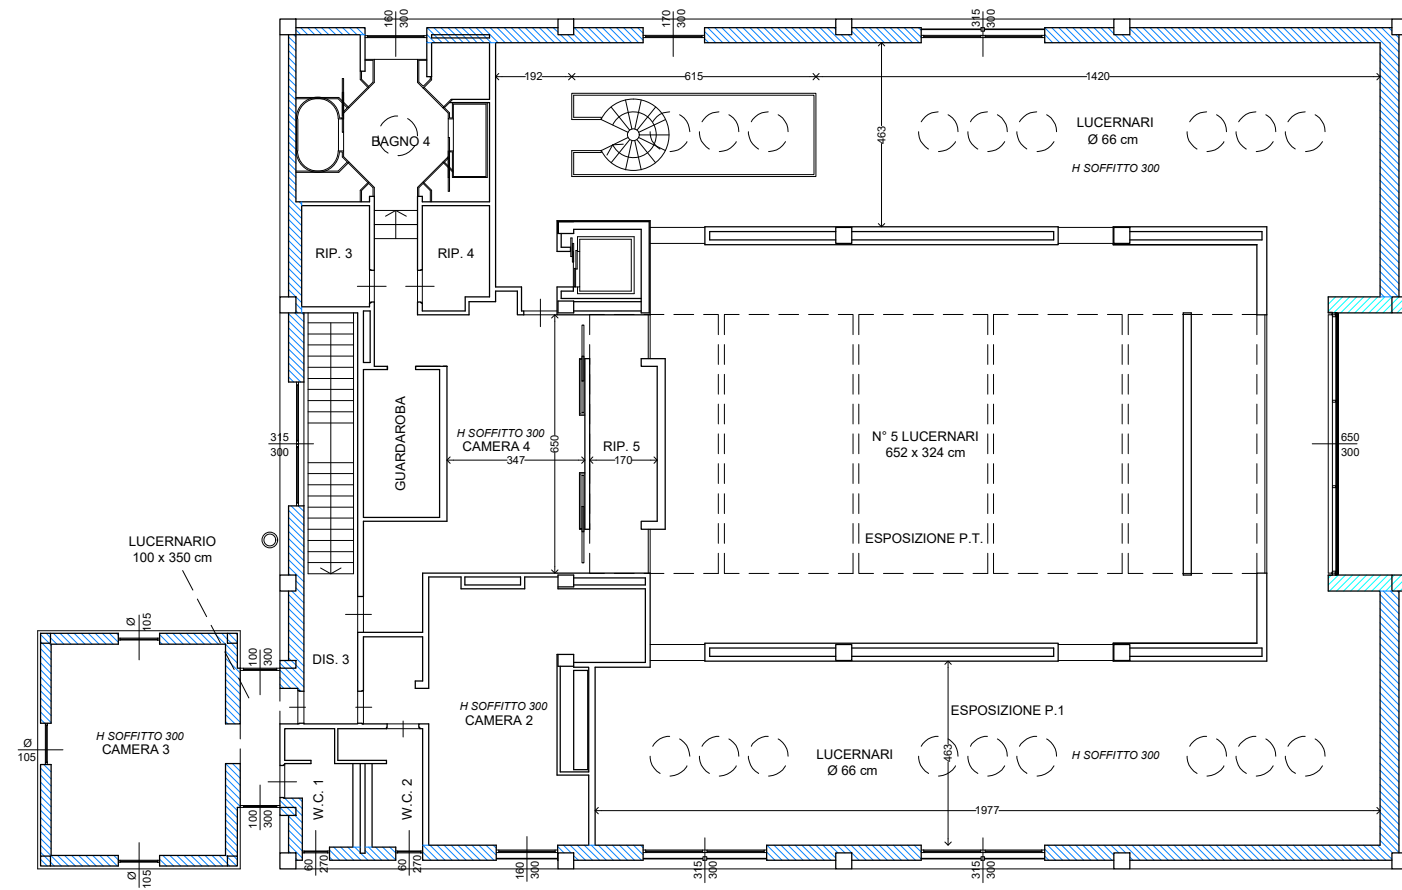

PIANTA PIANO PRIMO 1:100