



EVENTS
MUSIC
FOOD

DEPARTMENT 184



DEPARTMENT 184



Department 184


Department 184 is located at Via Varesina 184, in the heart of the **Certosa District**: a new location in one of the city's most vibrant and innovative districts. The space features very high ceilings, no columns, an open-plan mezzanine overlooking the hall, connected by two staircases and a lift, and a new 10,000 m² park directly overlooking the outdoor area.

Department 184 is the result of the conversion of the former Sandvik area and covers a total of 3,000 square metres, divided into three complementary areas:

- **Event space** – 1,200 square metres (up to 800 people)
- **Club 184** – 200 square metres (up to 180 people)
- **Food court**



Department 184

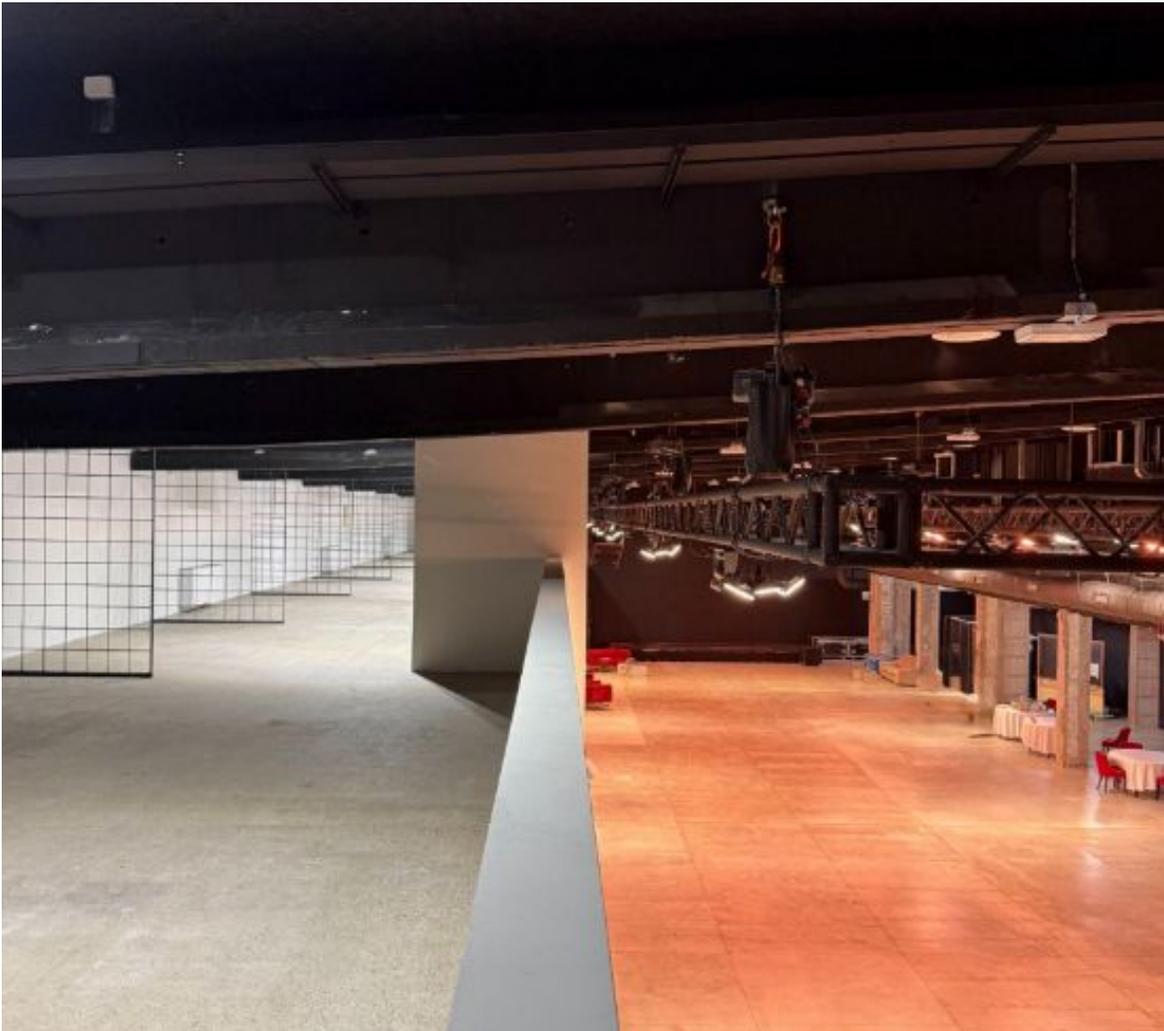


The Department 184 Event Space is a multifunctional venue with an avant-garde aesthetic, designed to host all kinds of events: art exhibitions, cultural and corporate events, concerts, product presentations, fashion shows, workshops, business lunches and dinners, photo shoots, markets, and public or private events.

Access is direct from the street, through an elegant and spectacular foyer that immediately introduces visitors to the experience of the location.



The space covers a total of 1,200 square metres, spread over two levels:

- Ground floor of 950 square metres, a large open space equipped with a lighting system already set up with trusses.
- Mezzanine of approximately 250 square metres, also an open space, connected by a lift and two staircases.

Department 184

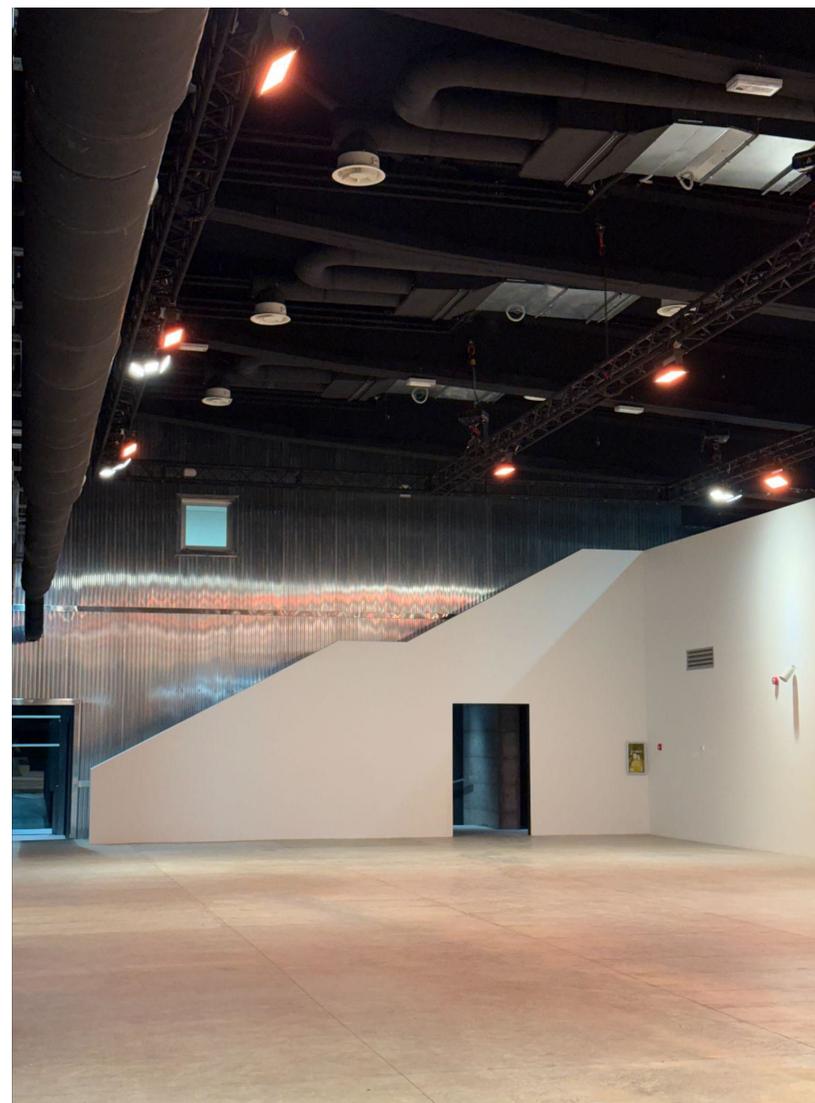


Department 184

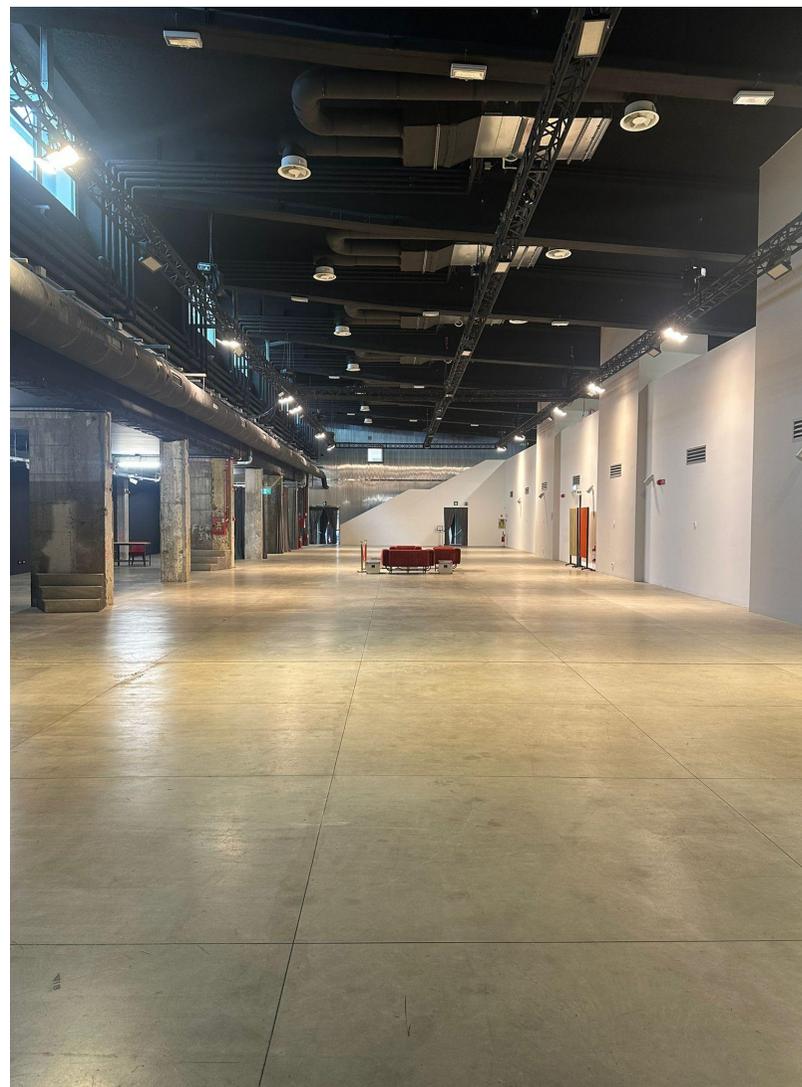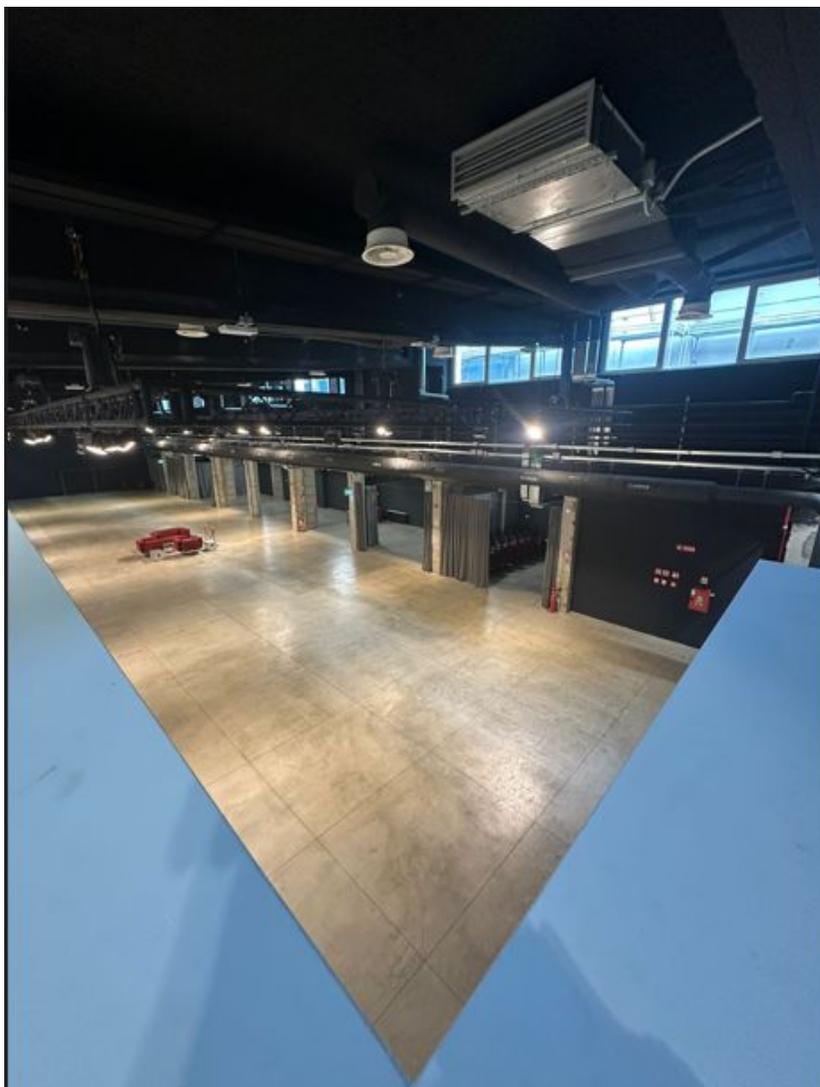

Ground floor + first floor plan

Piano 1 | Ceiling H3m | MQ250

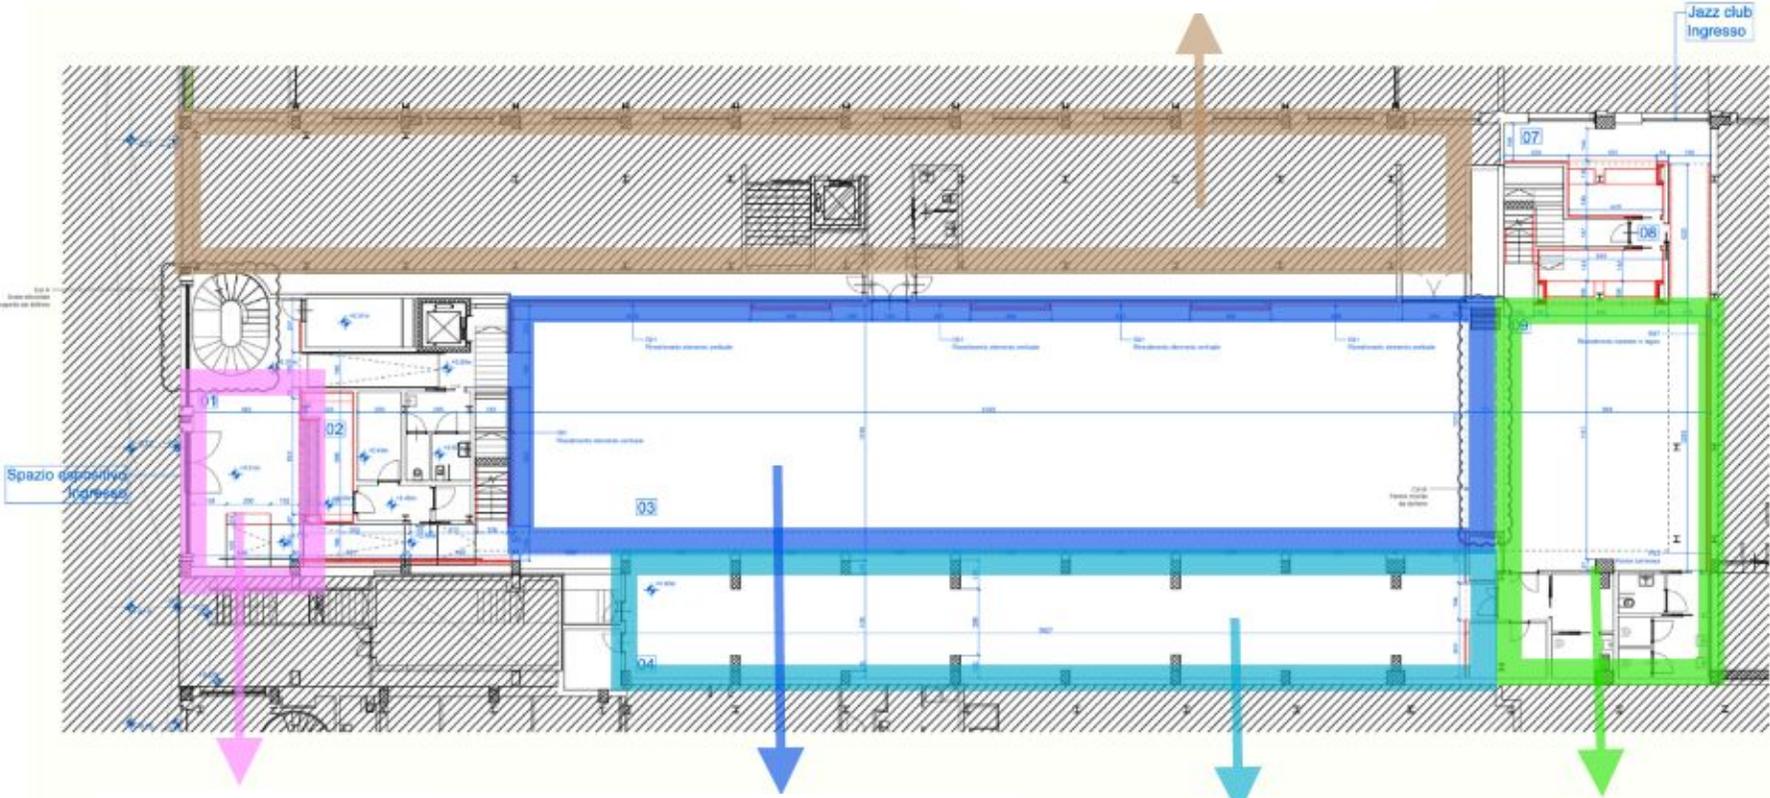

Pianta Piano 00
scala 1:100
FOYER | MQ36











**Main hall | Ceiling H7.20M | MQ500 |
Truss H6M**

Floor 0 | Ceiling H3.35M | MQ168

Club 184 | Ground floor | MQ200



Plan

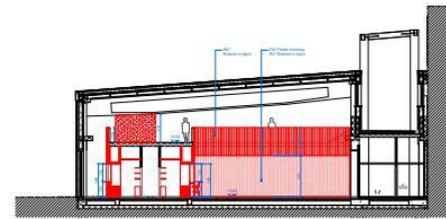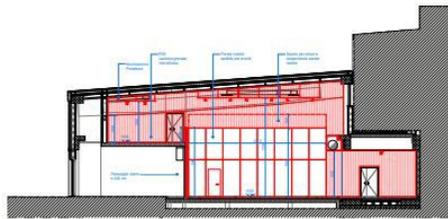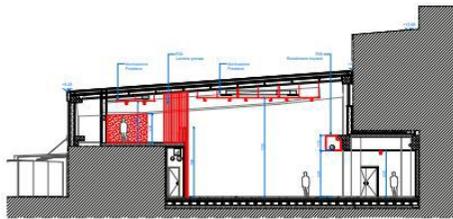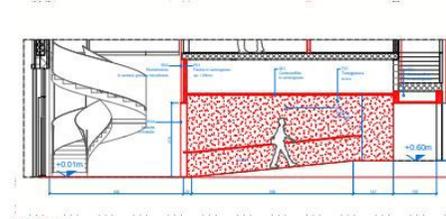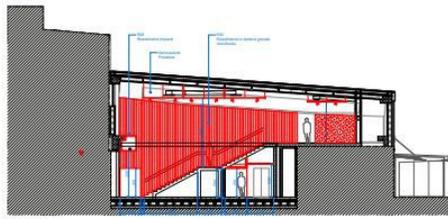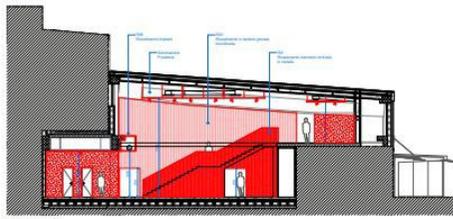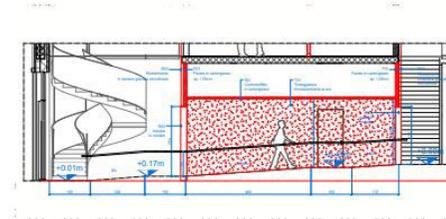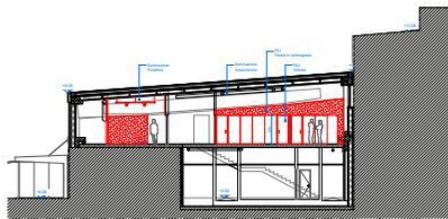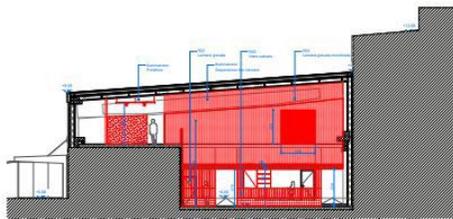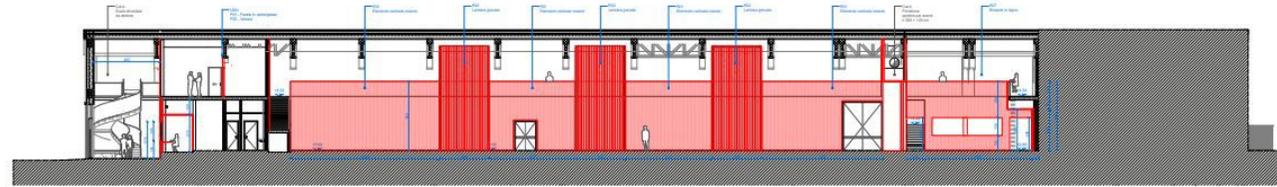

Club 184




Club 184 is a space with a capacity of up to 180 people, ideal for exclusive and memorable events, where quality of experience and comfort coexist.

The space, with a strong musical vocation, was created to host live concerts, DJ sets, artistic performances, talks and presentations, private evenings, special formats and themed events.



It is spread over two floors, with an upper level overlooking the main hall: a configuration that amplifies the visual perspective and sound impact, creating depth and scenic dynamism.

The rooms, furnished with carefully designed sets and details with a strong identity, welcome audiences and artists in a private but vibrant setting, where every event becomes a distinctive moment.

Club 184

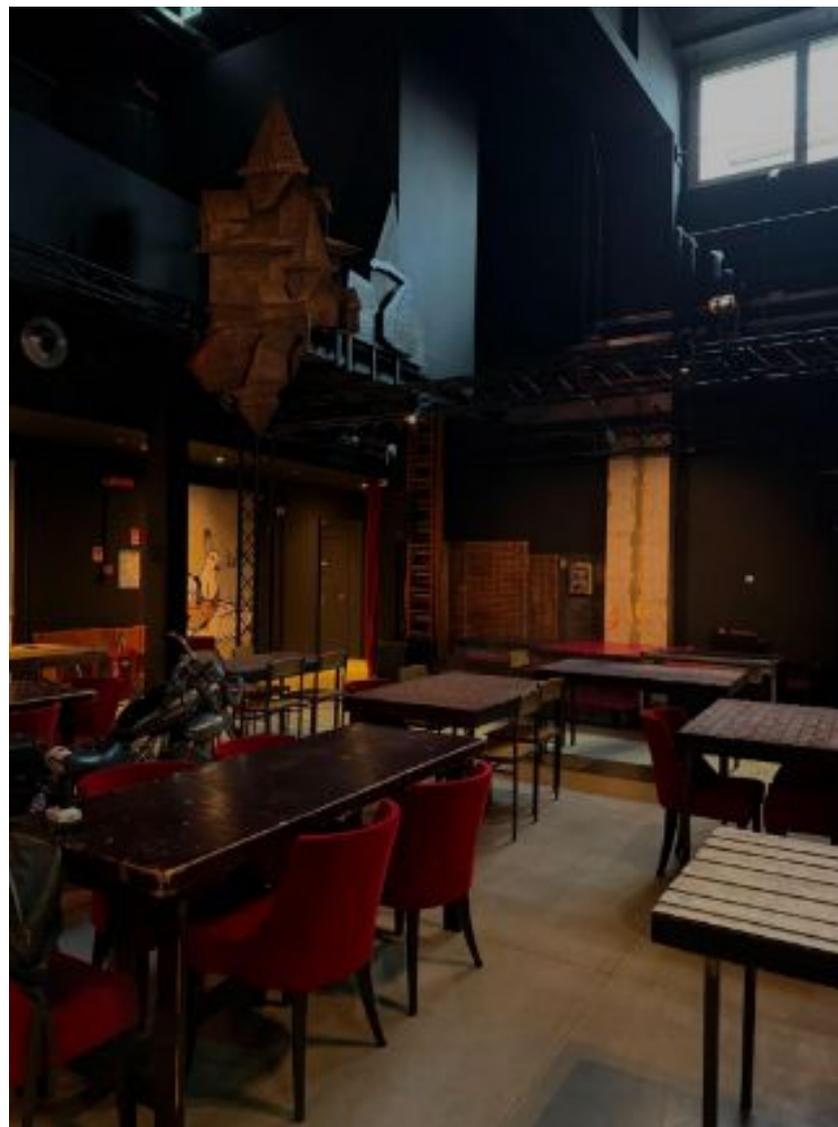

Club 184 plan

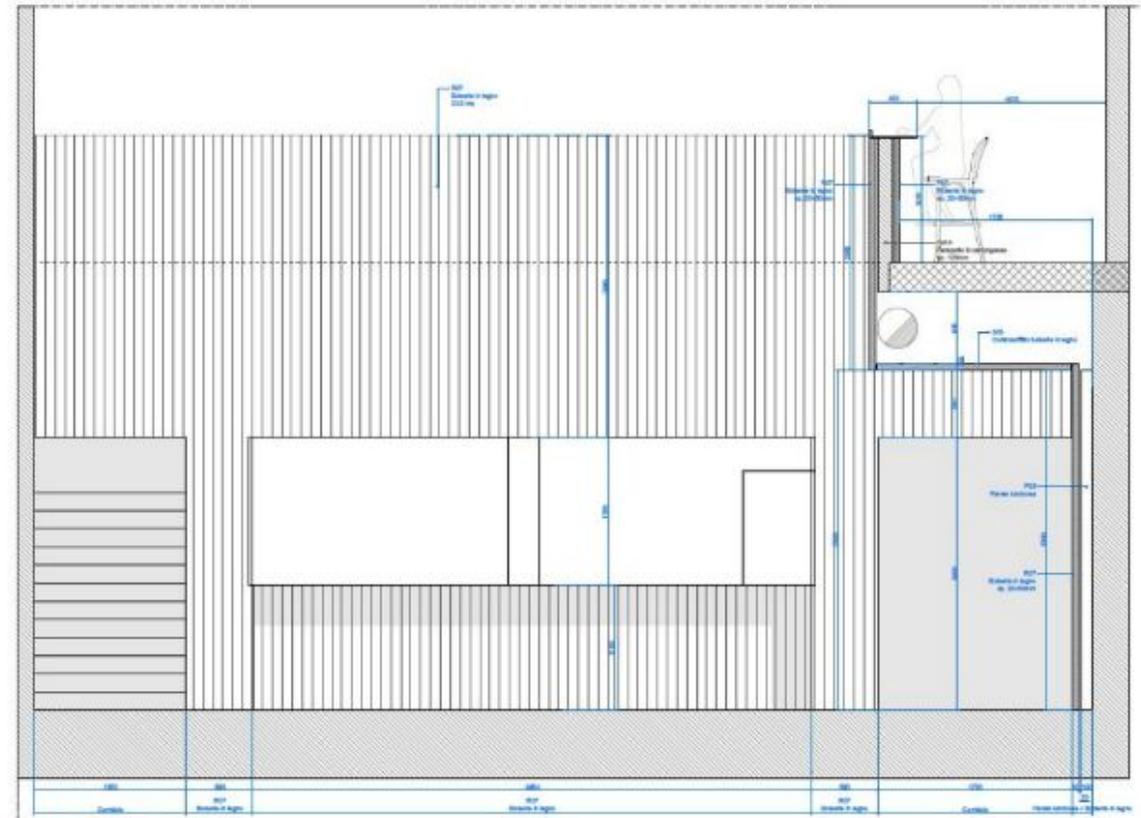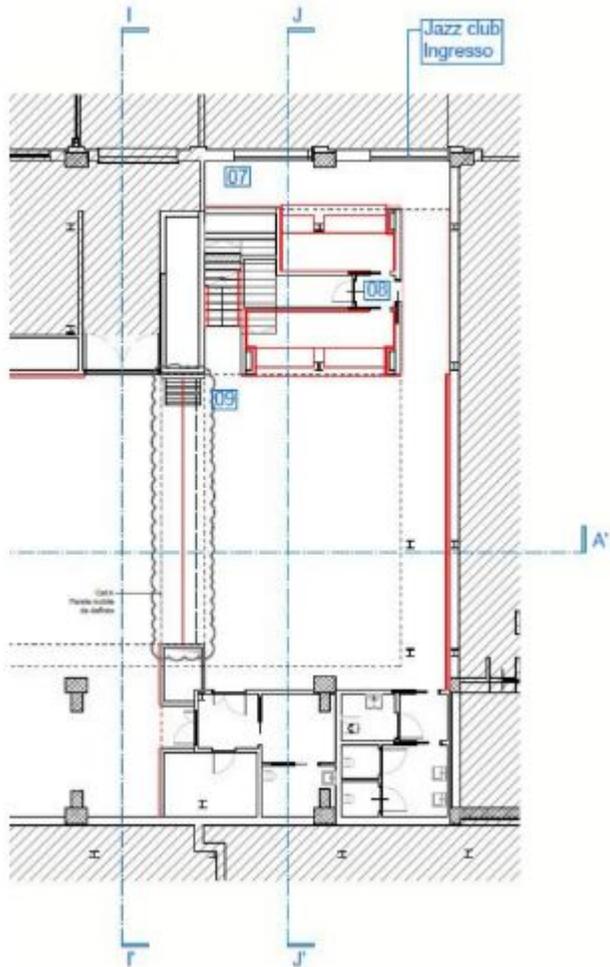

Ingresso lato Jazz club - Sezione AA
scala 1:20

Food Court



The Food Court brings together established restaurants and new emerging businesses, offering a varied and diverse gastronomic experience.

Comprising six kitchens, flanked by a dedicated bar, each one is tailor-made for its operator, allowing each to maintain its own culinary identity and distinctive offering. The area has private access, completely independent from the events space.

The Department 184 food court is the ideal setting for corporate dinners, informal events, private meetings or gourmet breaks, combining quality, conviviality and a dynamic urban setting with a total capacity of 164, 66 indoors and 98 outdoors.

The central element is the shared outdoor area overlooking the park, designed as a shared space for customers and usable at different times of the day.


Food Court



Food Court plan



Map - Address

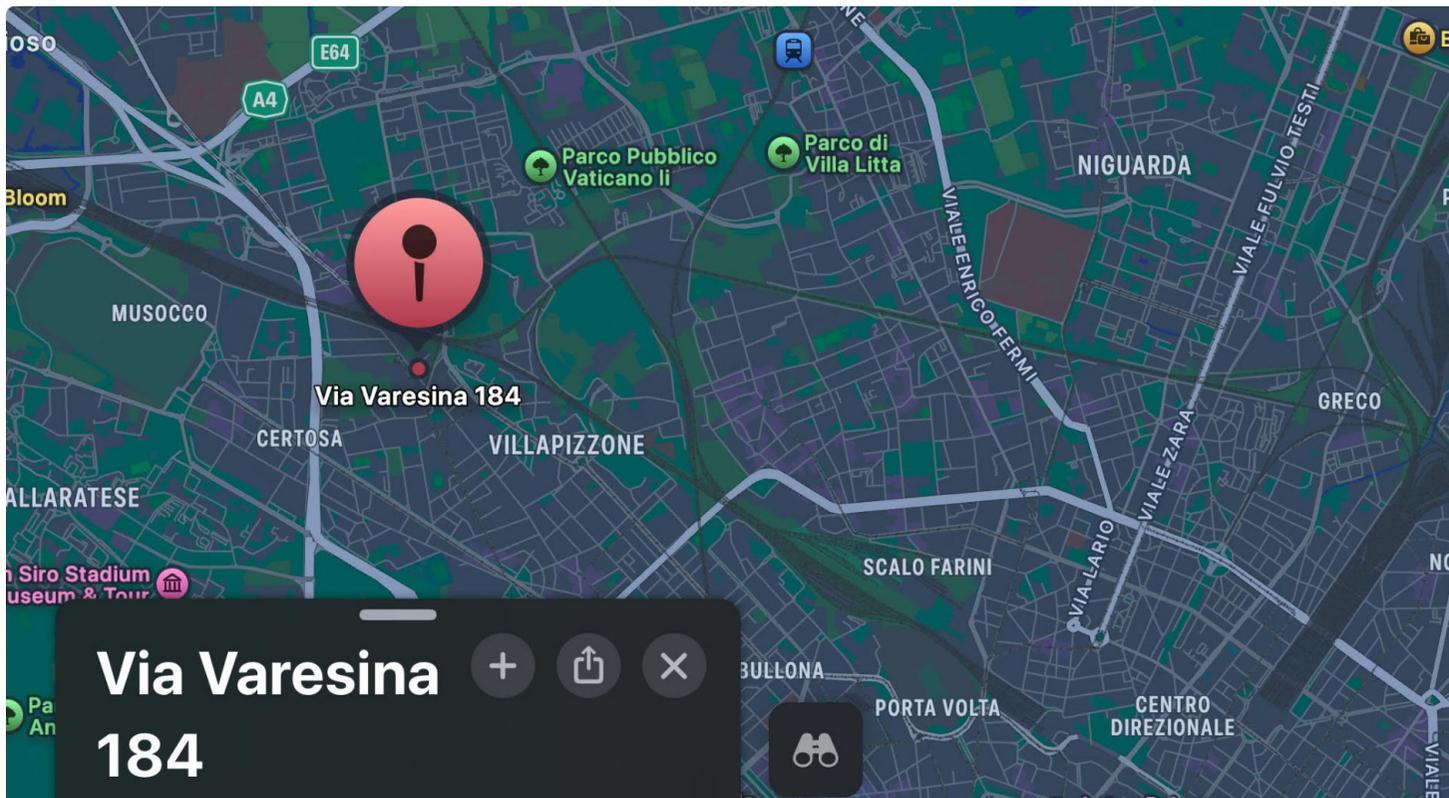


Department 184 enjoys a strategic location, easily accessible by both private and public transport.

The location is well connected to airports and major railway stations, and is served by:

- Railway link: S11, S5, S6
- Tram: 1, 12, 14, 19
- Bus: 57, 40

Map - Covered car parks

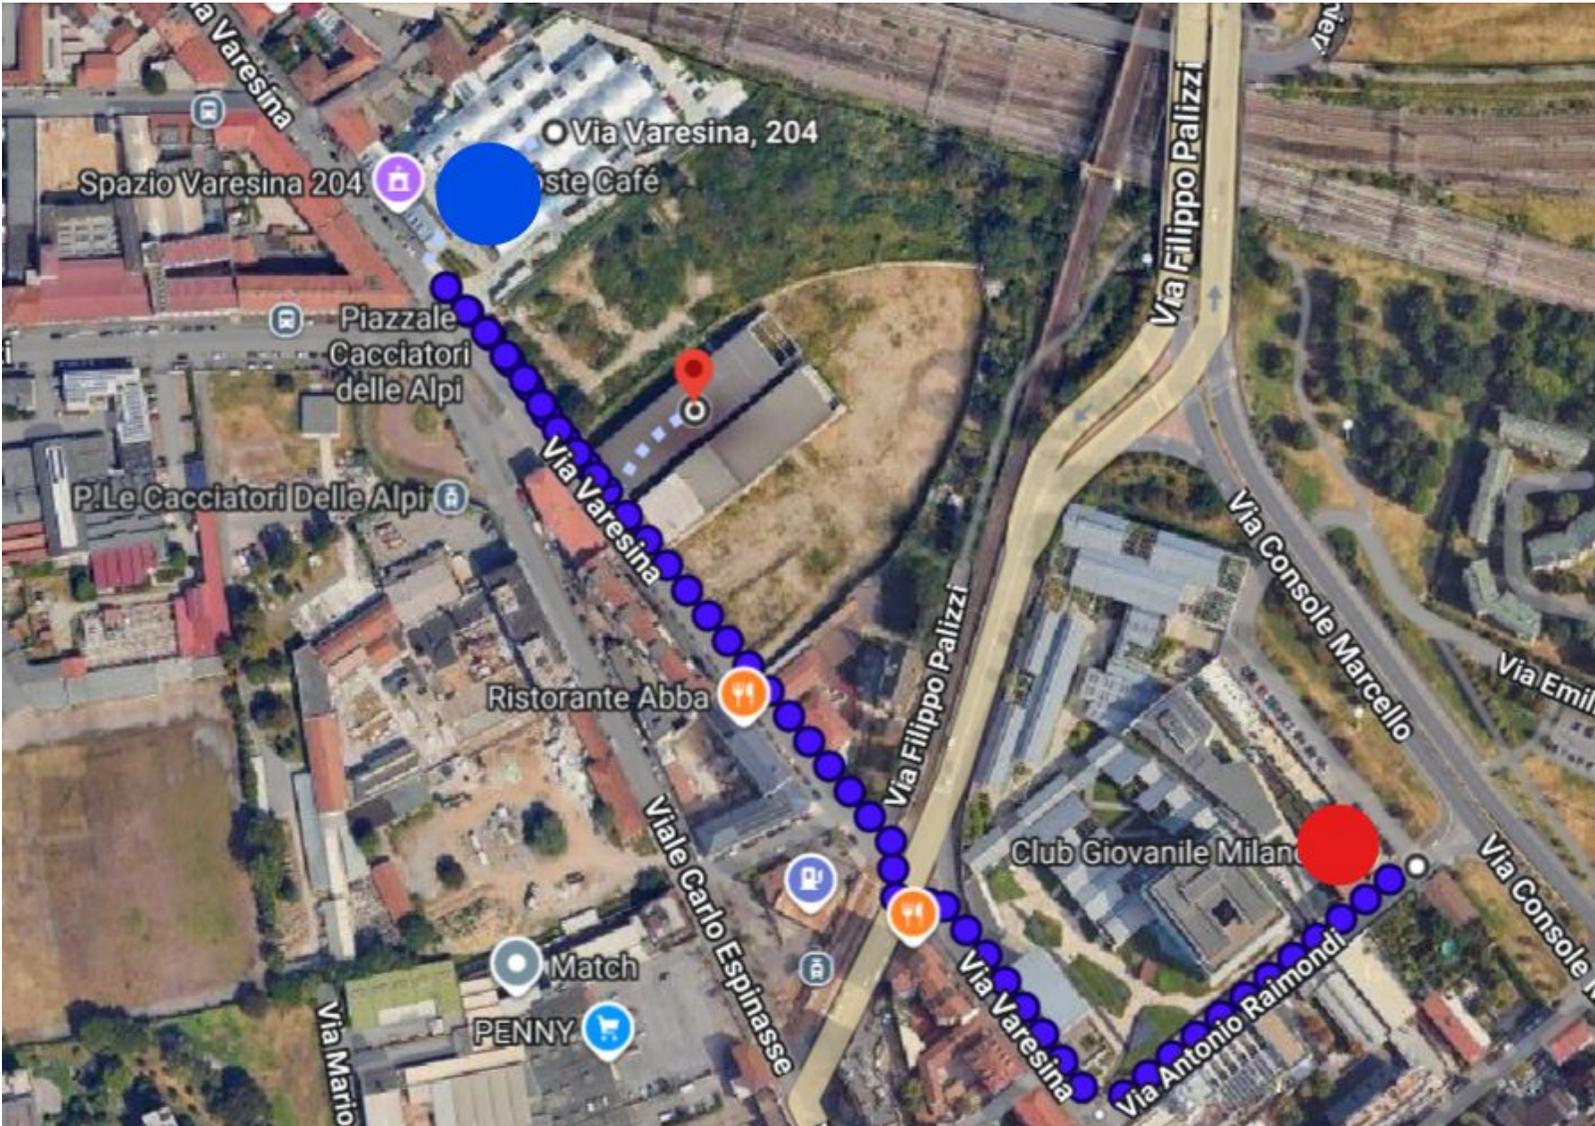

- **Address:** Via Antonio Raimondi
- **Parking spaces:** 100
- **Timetable:** evening
- **Distance:** 6 minutes on foot
- **Address:** Via Varesina 204
- **Parking spaces:** 50
- **Timetable:** evening
- **Distance:** 1 minute on foot



The best event venues and shops for you.

Consolo RealEspaCe was born from Consolo Produzioni's experience in the world of events. Consolo RealEspaCe is a point of reference in Milan for the management and **search for prestigious spaces for events and temporary shops**. With a portfolio of over 150 locations in major Italian and international cities. Thanks to our know-how in the real estate world, our goal is **to enhance the value of properties and their income potential**. We offer our services as partners for agencies and real estate funds, and as apartment managers through the Italian Short Rent platform.

WWW.CONSOLOREALESPEACE.COM





CONSOLO REALESPLACE S.R.L.

Via Monviso 14, Milano - 20154
location@consolohub.com | Ph: +39 02 34938090

www.consolorealespace.com

www.consolohub.com

